

0002859

各階平面図



H4.10.7

建物図面
各階平面図



家屋番号 7474~9

建物の所在 秩父郡横瀬町大字横瀬字下苅米 7474~9

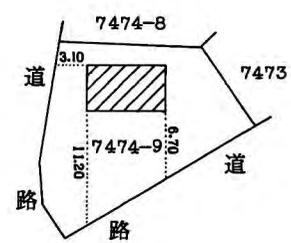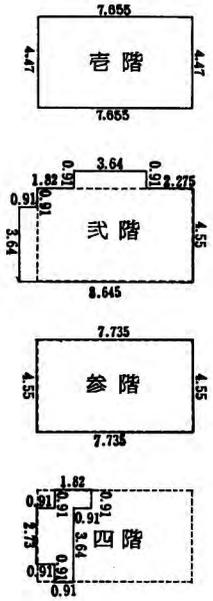

床面積計算

壹階	$7.655 \times 4.47 = 34.21785$	<u>34.21</u> m ²
貳階	$3.64 \times 0.91 = 3.3124$	
	$7.735 \times 0.91 = 7.03885$	
	$8.645 \times 3.64 = 31.4678$	
計	41.81905	<u>41.81</u> m ²
参階	$7.735 \times 4.55 = 35.19425$	<u>35.19</u> m ²
四階	$1.82 \times 0.91 = 1.6562$	
	$1.82 \times 2.73 = 4.9686$	
	$0.91 \times 0.91 = 0.8281$	
計	7.4529	<u>7.45</u> m ²

作製者 秩父郡横瀬町大字横瀬 黒澤 靖
土地調査士 家屋調査士
(埼玉県土地家屋調査士会用品)

縮尺 1/250

申請人 大隅 章

縮尺 1/500